


2018-WATERLINE REPLACEMENT PROJECT
S. WALNUT ST. 300-900 BLOCKS
E. SOUTH ST. 200-300 BLOCKS
BRYAN, OHIO

UTILITY OWNERSHIP

SANITARY AND STORM SEWERS:	CITY OF BRYAN Tyson Engstrom 330 Townline Road Bryan, Ohio 43506 (419) 636-4232
WATER LINES:	BRYAN MUNICIPAL UTILITIES Norm Echler 841 East Edgerton Street Bryan, Ohio 43506 (419) 633-6100
ELECTRIC LINES:	BRYAN MUNICIPAL UTILITIES Al Sullivan 841 East Edgerton Street Bryan, Ohio 43506 (419) 633-6100
TELEPHONE:	FRONTIER COMMUNICATIONS Curt Jones 617 South Union Street Bryan, Ohio 43506 (419) 636-1530
GAS LINES:	OHIO GAS CO. Greg Nofziger 715 East Wilson Street Bryan, Ohio 43506 (419) 636-1117
CABLE T.V. LINES:	TIME WARNER Rick Hardesty 205 Crystal Ave. Findlay, Ohio 45891 (419) 429-7454
FIBER OPTICS CABLE T.V.LINES:	BRYAN MUNICIPAL UTILITIES Joe Ferrell 841 East Edgerton Street Bryan, Ohio 43506 (419) 633-6100

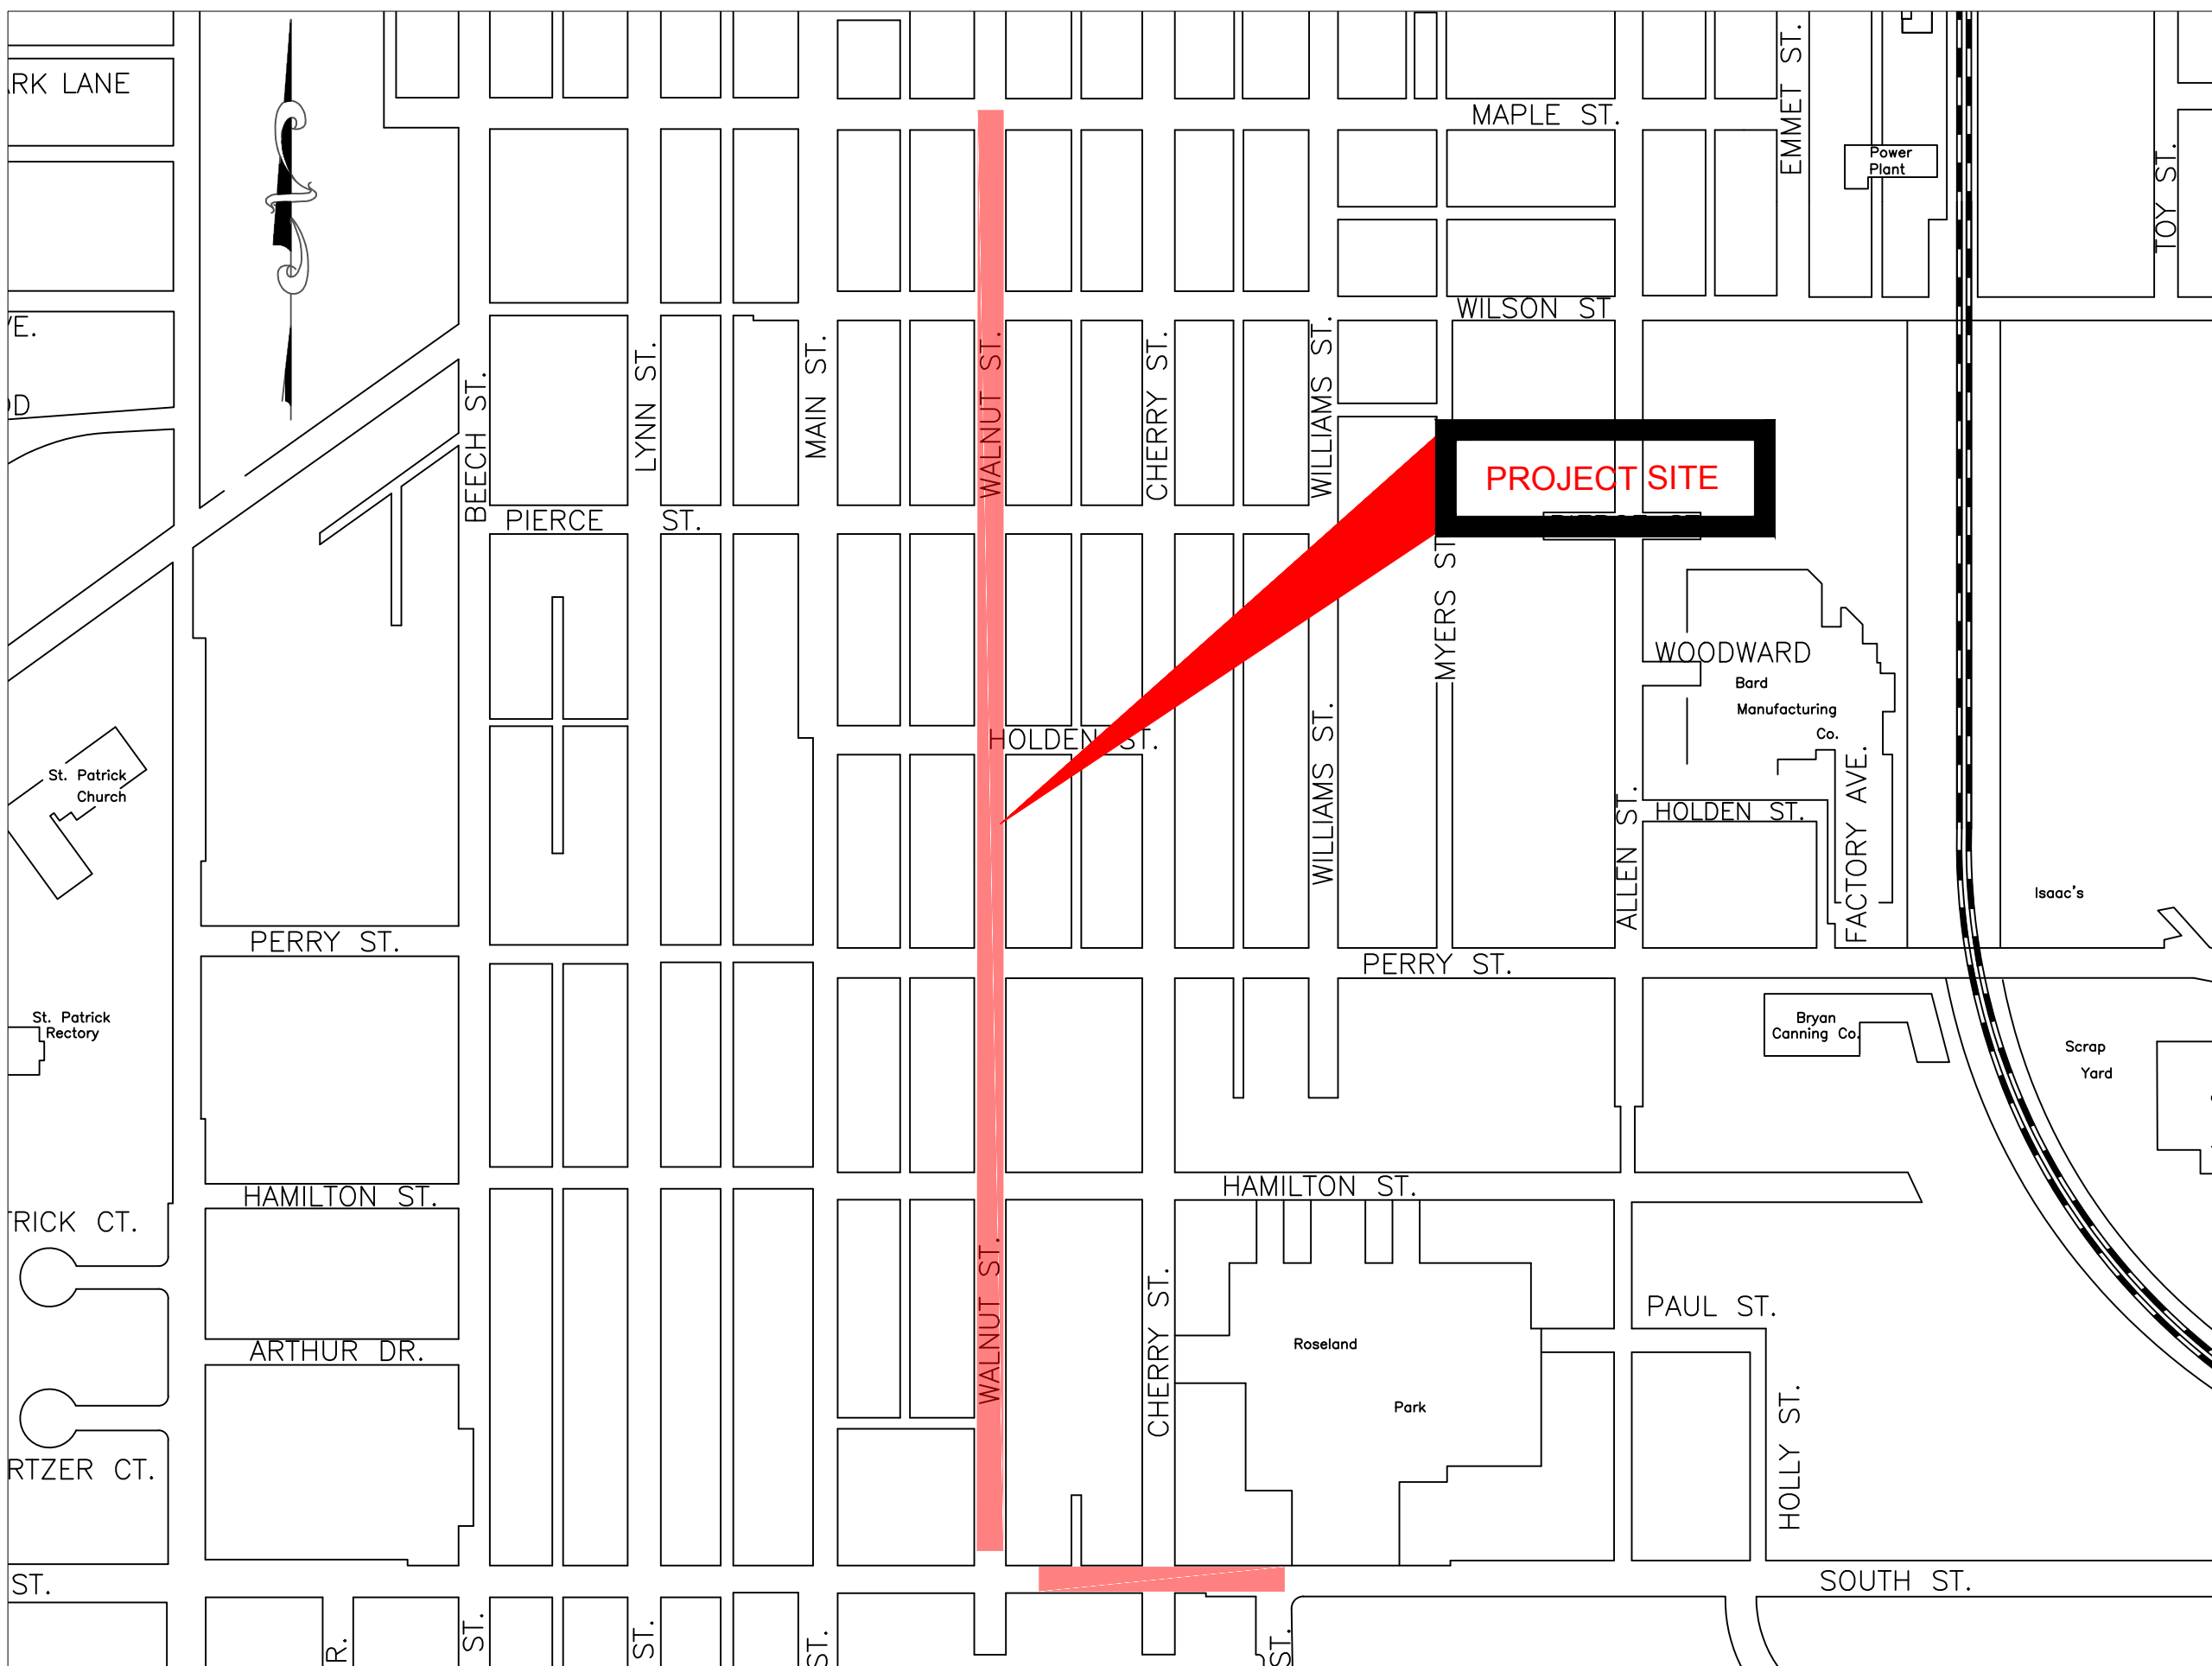

LOCATION MAP
NTS

LEGEND

BASE MAP PROPOSED UTILITY EASEMENT PARCEL/PROPERTY BOUNDARY EXISTING BUILDINGS EXISTING TREES RIVERS, STREAMS & PONDS PAVEMENT EDGE DRIVES & WALKS FENCE LINE MAILBOX	ELECTRIC EXIST. ELECTRIC GUY EXIST. LIGHT POLE EXIST. POLE EXIST. LIGHT EXIST. ELECTRIC JUNCTION BOX EXIST. PAD MOUNT TRANSFORMER PRI URD TRANS URD SEC URD	GAS GAS VALVE GAS GAS LINE COMMUNICATIONS EXIST. COM PED OR VAULT EXIST. BMU FIBER NODE CABINET FIBER OPTICS LINE CATV BMU HARDLINE	WATER EXIST. WATER SERVICE PIT OR CURB BOX PROPOSED WATER SERVICE PIT / CURB BOX EXIST. FIRE HYDRANT PROPOSED FIRE HYDRANT EXIST. WATER VALVE PROPOSED WATER VALVE W W WATER LINE W WATER SERVICE LINE WATER LINE - PROPOSED	SEWER EXISTING SEWER MANHOLE EXISTING CATCH BASIN SA SA SANITARY SEWER MAIN SA SANITARY SERVICE ST ST STORM SEWER MAIN ST ST STORM SERVICE
---	---	--	---	--

INDEX OF SHEETS

TITLE PAGE	SHT. 1
PLAN & PROFILE S WALNUT ST	SHTS. 2-8
PLAN & PROFILE E SOUTH ST	SHTS. 9-10
DETAILS	SHT. 8
PAGE SUMMARY/WATER SERVICES	SHT. 10



APPROVALS

BRIAN M. WIELAND, P.E., P.S. CITY ENGINEER	DATE
KEVIN MAYNARD DIRECTOR OF UTILITIES	DATE
NORM ECHLER WATER SUPERINTENDENT	DATE



BRYAN MUNICIPAL UTILITIES
841 EAST EDGERTON STREET
BRYAN OHIO 43506
(419) 633-6140 FAX (419) 633-6105

2018 WATERLINE REPLACEMENT


TITLE PAGE - PG1

REVISIONS

ISSUED FOR
PRELIMINARY
EXCEPT AS NOTED
FOR BID ONLY
FOR INFORMATION
FOR APPROVAL
FOR CONSTRUCTION
FOR RECORD

BMU DEPT: WATER DEPT.
DATE: 11/7/2017
DRAWN BY: NAG
SCALE: 1/20

SEE PAGE 9 FOR 200-300
BLOCKS OF E. SOUTH ST.

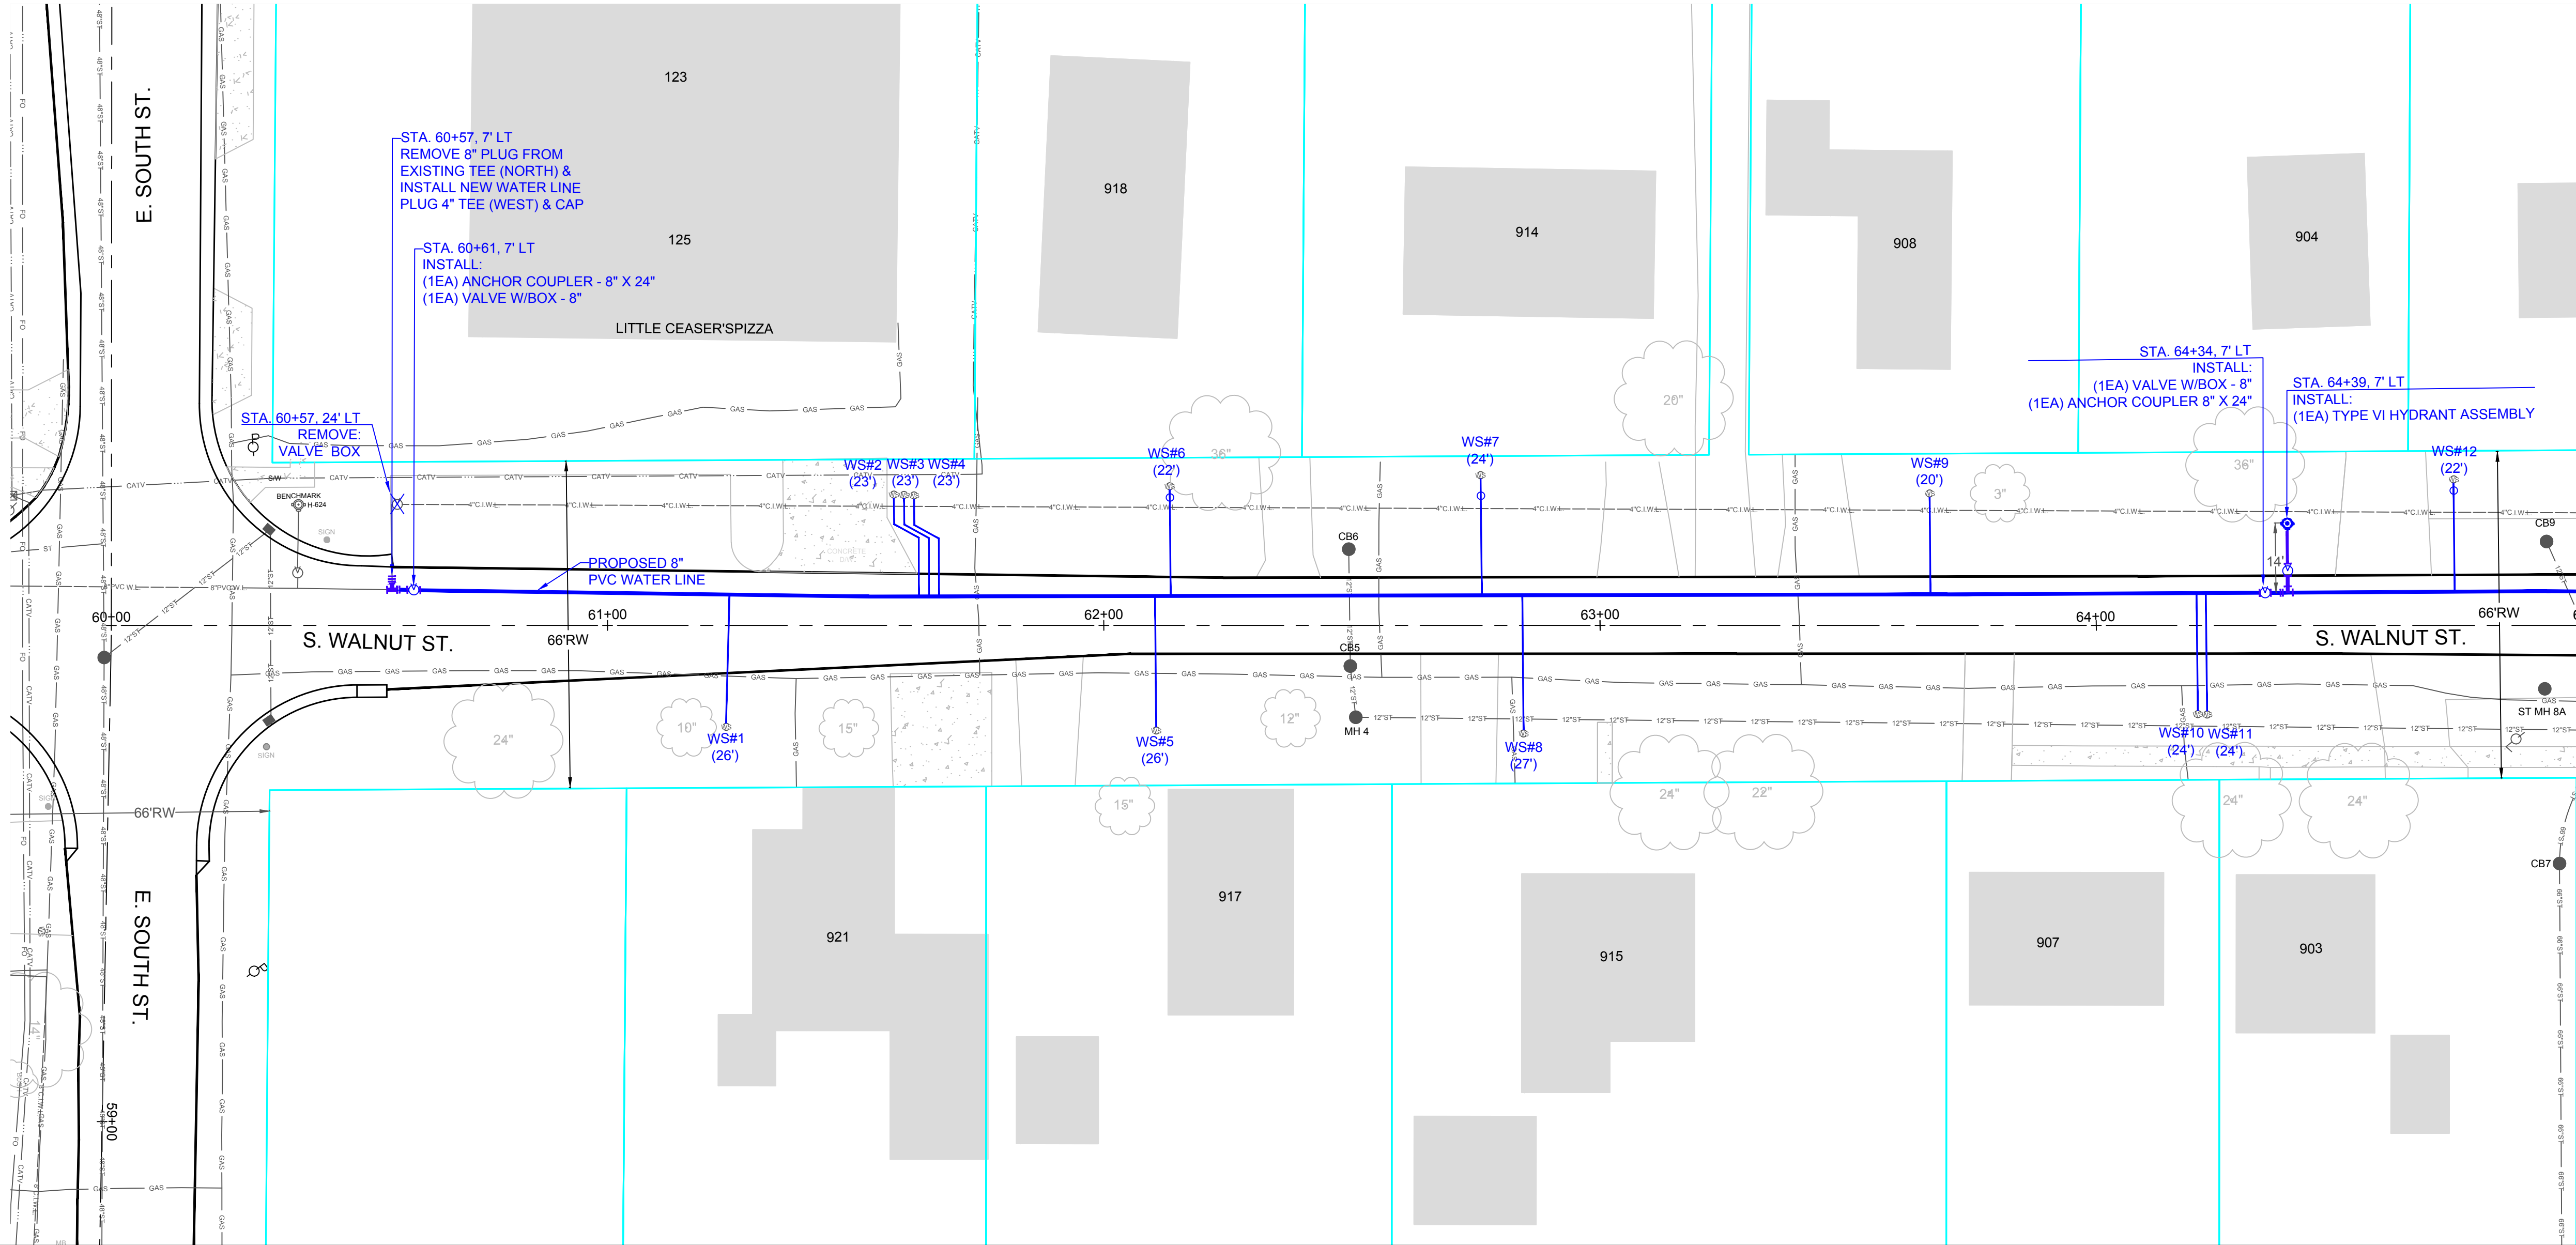

UTILITIES NOTE:
THESE PLANS INCLUDE UTILITY LOCATIONS, THEY SHOULD BE CONSIDERED TO BE GENERALIZED. THEY HAVE BEEN INCLUDED AS A COURTESY TO THE CONTRACTOR AND MAY NOT BE ACCURATE OR INCLUSIVE. IT IS THE CONTRACTORS RESPONSIBILITY TO CALL IN A LOCATE TO VERIFY ACTUAL LOCATIONS PRIOR TO EXCAVATION.

"BY LAW, EVERYONE MUST CONTACT THE OHIO UTILITIES PROTECTION SERVICE, 8-1-1 OR 1-800-362-2764 AT LEAST 48 HOURS BUT NO MORE THAN 10 WORKING DAYS (EXCLUDING WEEKENDS AND LEGAL HOLIDAYS) BEFORE BEGINNING ANY DIGGING PROJECT."

WATER SERVICE LINE NOTE:
EXISTING WATER SERVICE LINES HAVE BEEN OMITTED FOR CLARITY. WATER SERVICES SHOULD BE ESTIMATED TO BE AT A DEPTH OF 4 FOOT


HYDRANT NOTE:
HYDRANT DRAIN TO BE PLUGGED SECTION 8.4.4(a) IN NOTES

NOTE:
ALL WATERLINES SHALL MAINTAIN AN 18" VERTICAL & 10' HORIZONTAL SEPARATION FROM ALL SEWERS.

NOTE:
ALL WATERLINES SHALL MAINTAIN 5' OF COVER. (UNLESS OTHERWISE NOTED)

NOTE:
TRACER WIRE TO BE INSTALLED ON ALL NON-METALLIC WATER MAINS. LOCATE BOXES ARE TO BE INSTALLED AT THE REAR OF ALL HYDRANTS. SEE DETAILS FOR MORE TRACER WIRE DETAILS.



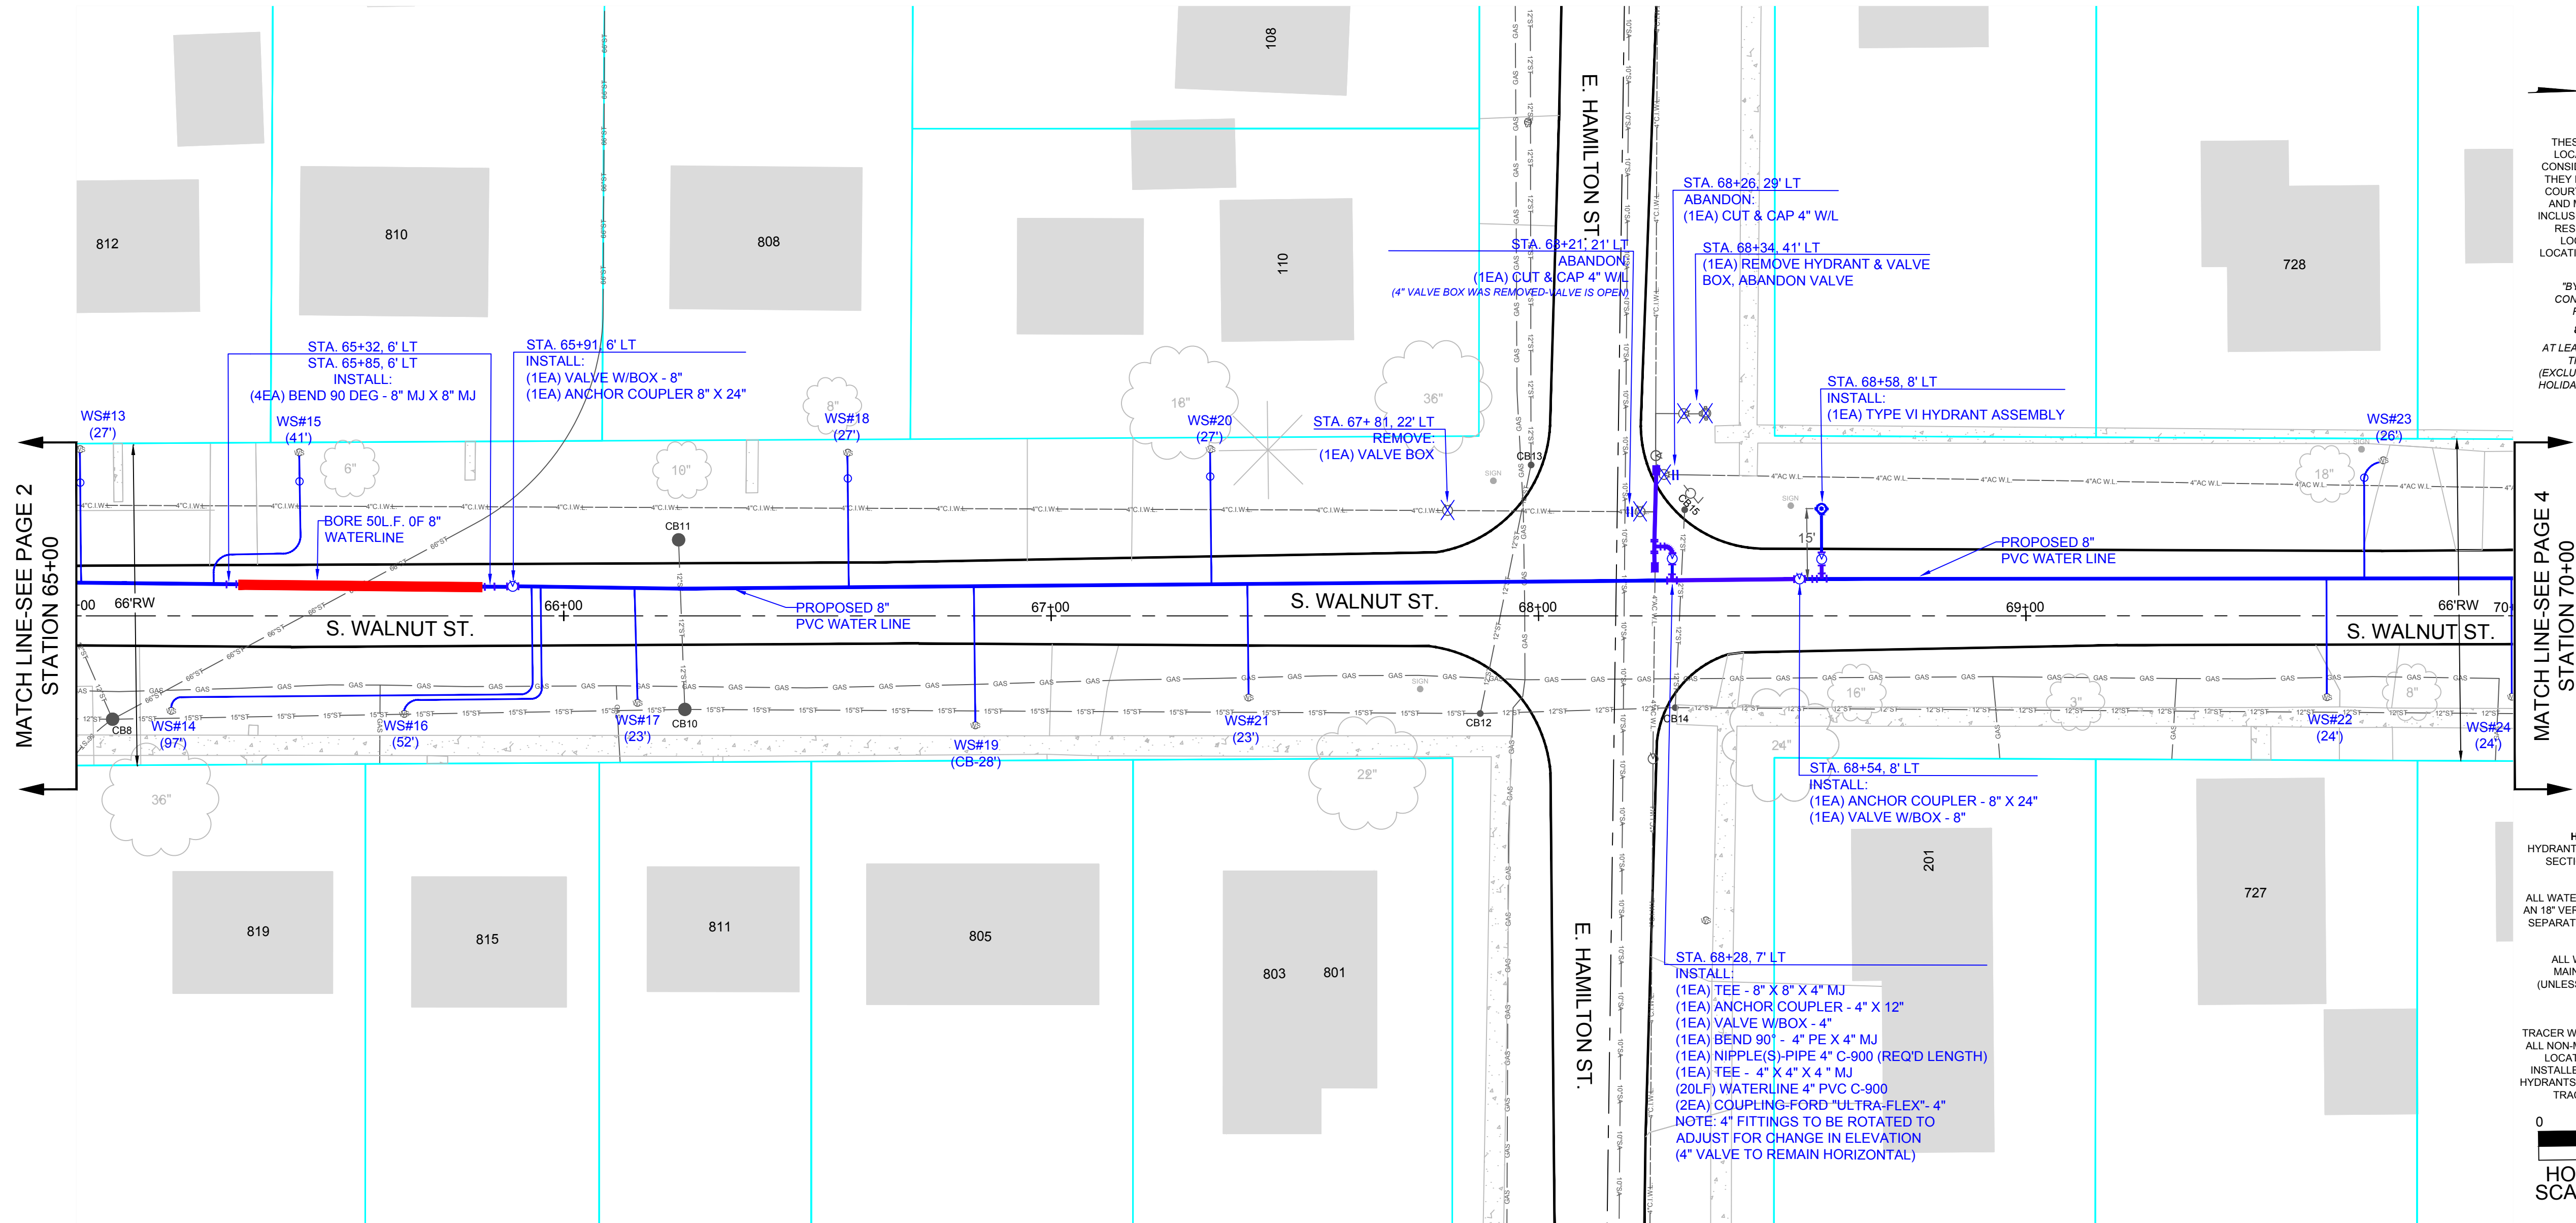

UTILITIES NOTE:
THESE PLANS INCLUDE UTILITY LOCATIONS, THEY SHOULD BE CONSIDERED TO BE GENERALIZED. THEY HAVE BEEN INCLUDED AS A COURTESY TO THE CONTRACTOR AND MAY NOT BE ACCURATE OR INCLUSIVE. IT IS THE CONTRACTOR'S RESPONSIBILITY TO CALL IN A LOCATE TO VERIFY ACTUAL LOCATIONS PRIOR TO EXCAVATION.

"BY LAW, EVERYONE MUST CONTACT THE OHIO UTILITIES PROTECTION SERVICE, 8-1-1 OR 1-800-362-2764 AT LEAST 48 HOURS BUT NO MORE THAN 10 WORKING DAYS (EXCLUDING WEEKENDS AND LEGAL HOLIDAYS) BEFORE BEGINNING ANY DIGGING PROJECT."

WATER SERVICE LINE NOTE:
EXISTING WATER SERVICE LINES HAVE BEEN OMITTED FOR CLARITY. WATER SERVICES SHOULD BE ESTIMATED TO BE AT A DEPTH OF 4 FOOT


HYDRANT NOTE:
HYDRANT DRAIN TO BE PLUGGED SECTION 8.4.4(a) IN NOTES

NOTE:
ALL WATERLINES SHALL MAINTAIN AN 18" VERTICAL & 10" HORIZONTAL SEPARATION FROM ALL SEWERS.

NOTE:
ALL WATERLINES SHALL MAINTAIN 5' OF COVER. (UNLESS OTHERWISE NOTED)

NOTE:
TRACER WIRE TO BE INSTALLED ON ALL NON-METALLIC WATER MAINS. LOCATE BOXES ARE TO BE INSTALLED AT THE REAR OF ALL HYDRANTS. SEE DETAILS FOR MORE TRACER WIRE DETAILS.



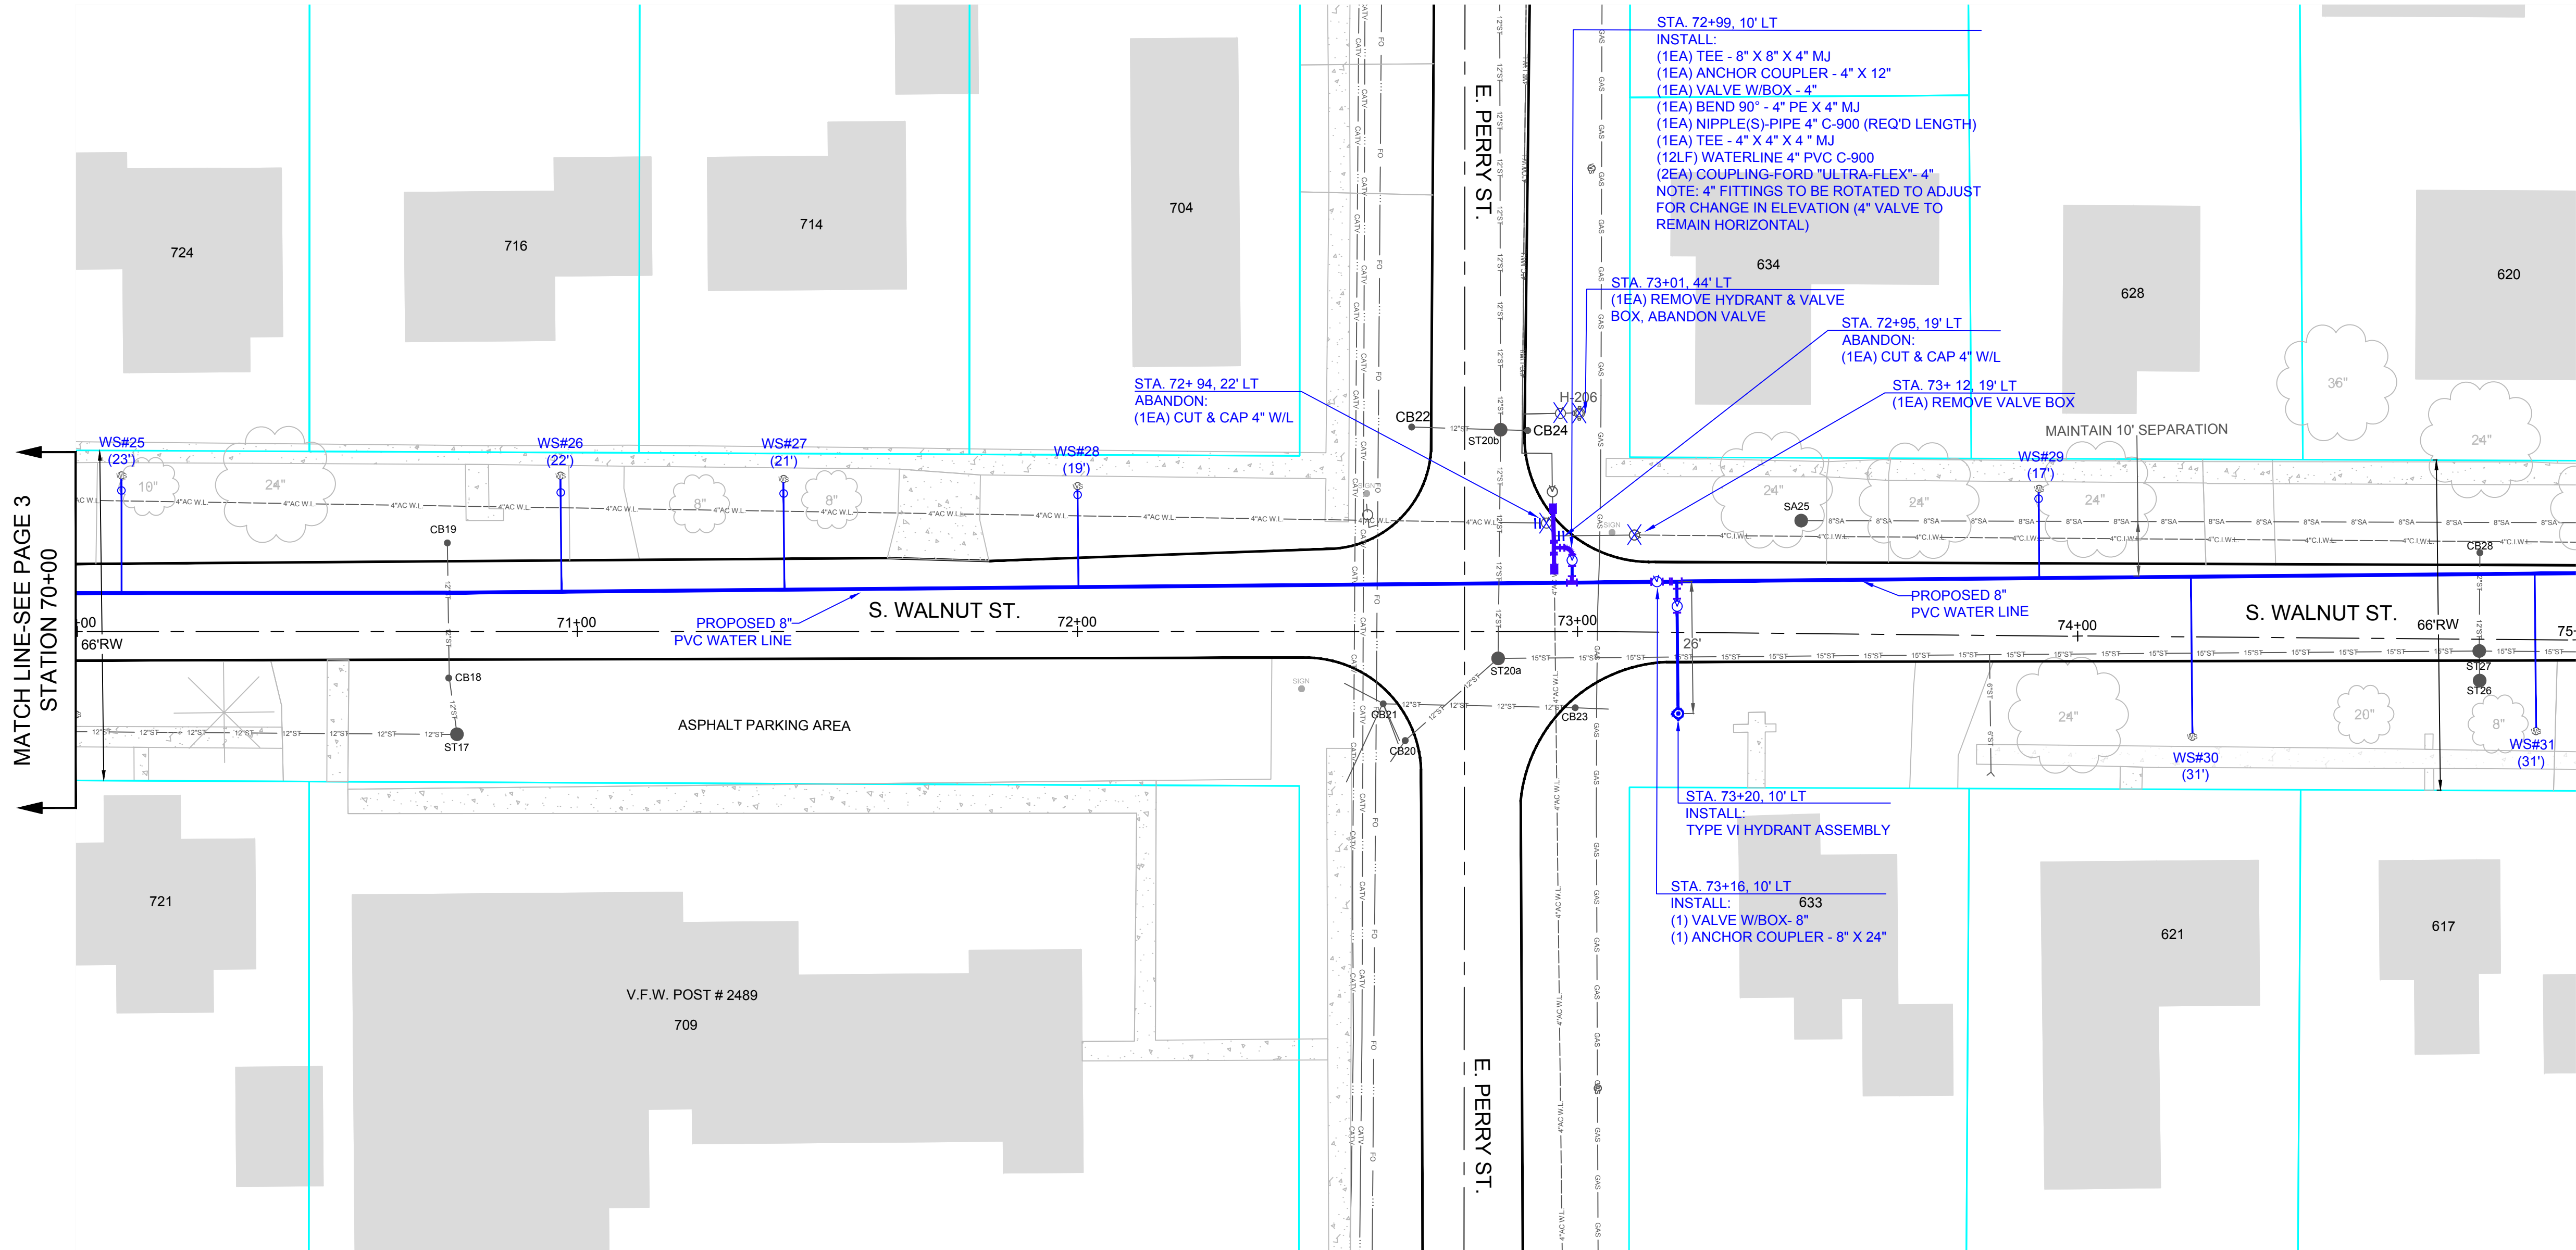

UTILITIES NOTE:
THESE PLANS INCLUDE UTILITY LOCATIONS. THEY SHOULD BE CONSIDERED TO BE GENERALIZED. THEY HAVE BEEN INCLUDED AS A COURTESY TO THE CONTRACTOR AND MAY NOT BE ACCURATE OR INCLUSIVE. IT IS THE CONTRACTORS RESPONSIBILITY TO CALL IN A LOCATE TO VERIFY ACTUAL LOCATIONS PRIOR TO EXCAVATION.

"BY LAW, EVERYONE MUST CONTACT THE OHIO UTILITIES PROTECTION SERVICE, 8-1-1 OR 1-800-362-2764 AT LEAST 48 HOURS BUT NO MORE THAN 10 WORKING DAYS (EXCLUDING WEEKENDS AND LEGAL HOLIDAYS) BEFORE BEGINNING ANY DIGGING PROJECT."

WATER SERVICE LINE NOTE:
EXISTING WATER SERVICE LINES HAVE BEEN OMITTED FOR CLARITY. WATER SERVICES SHOULD BE ESTIMATED TO BE AT A DEPTH OF 4 FOOT


HYDRANT NOTE:
HYDRANT DRAIN TO BE PLUGGED SECTION 8.4.4(a) IN NOTES

NOTE:
ALL WATERLINES SHALL MAINTAIN AN 18" VERTICAL & 10' HORIZONTAL SEPARATION FROM ALL SEWERS.

NOTE:
ALL WATERLINES SHALL MAINTAIN 5' OF COVER. (UNLESS OTHERWISE NOTED)

NOTE:
TRACER WIRE TO BE INSTALLED ON ALL NON-METALLIC WATER MAINS. LOCATE BOXES ARE TO BE INSTALLED AT THE REAR OF ALL HYDRANTS. SEE DETAILS FOR MORE TRACER WIRE DETAILS.



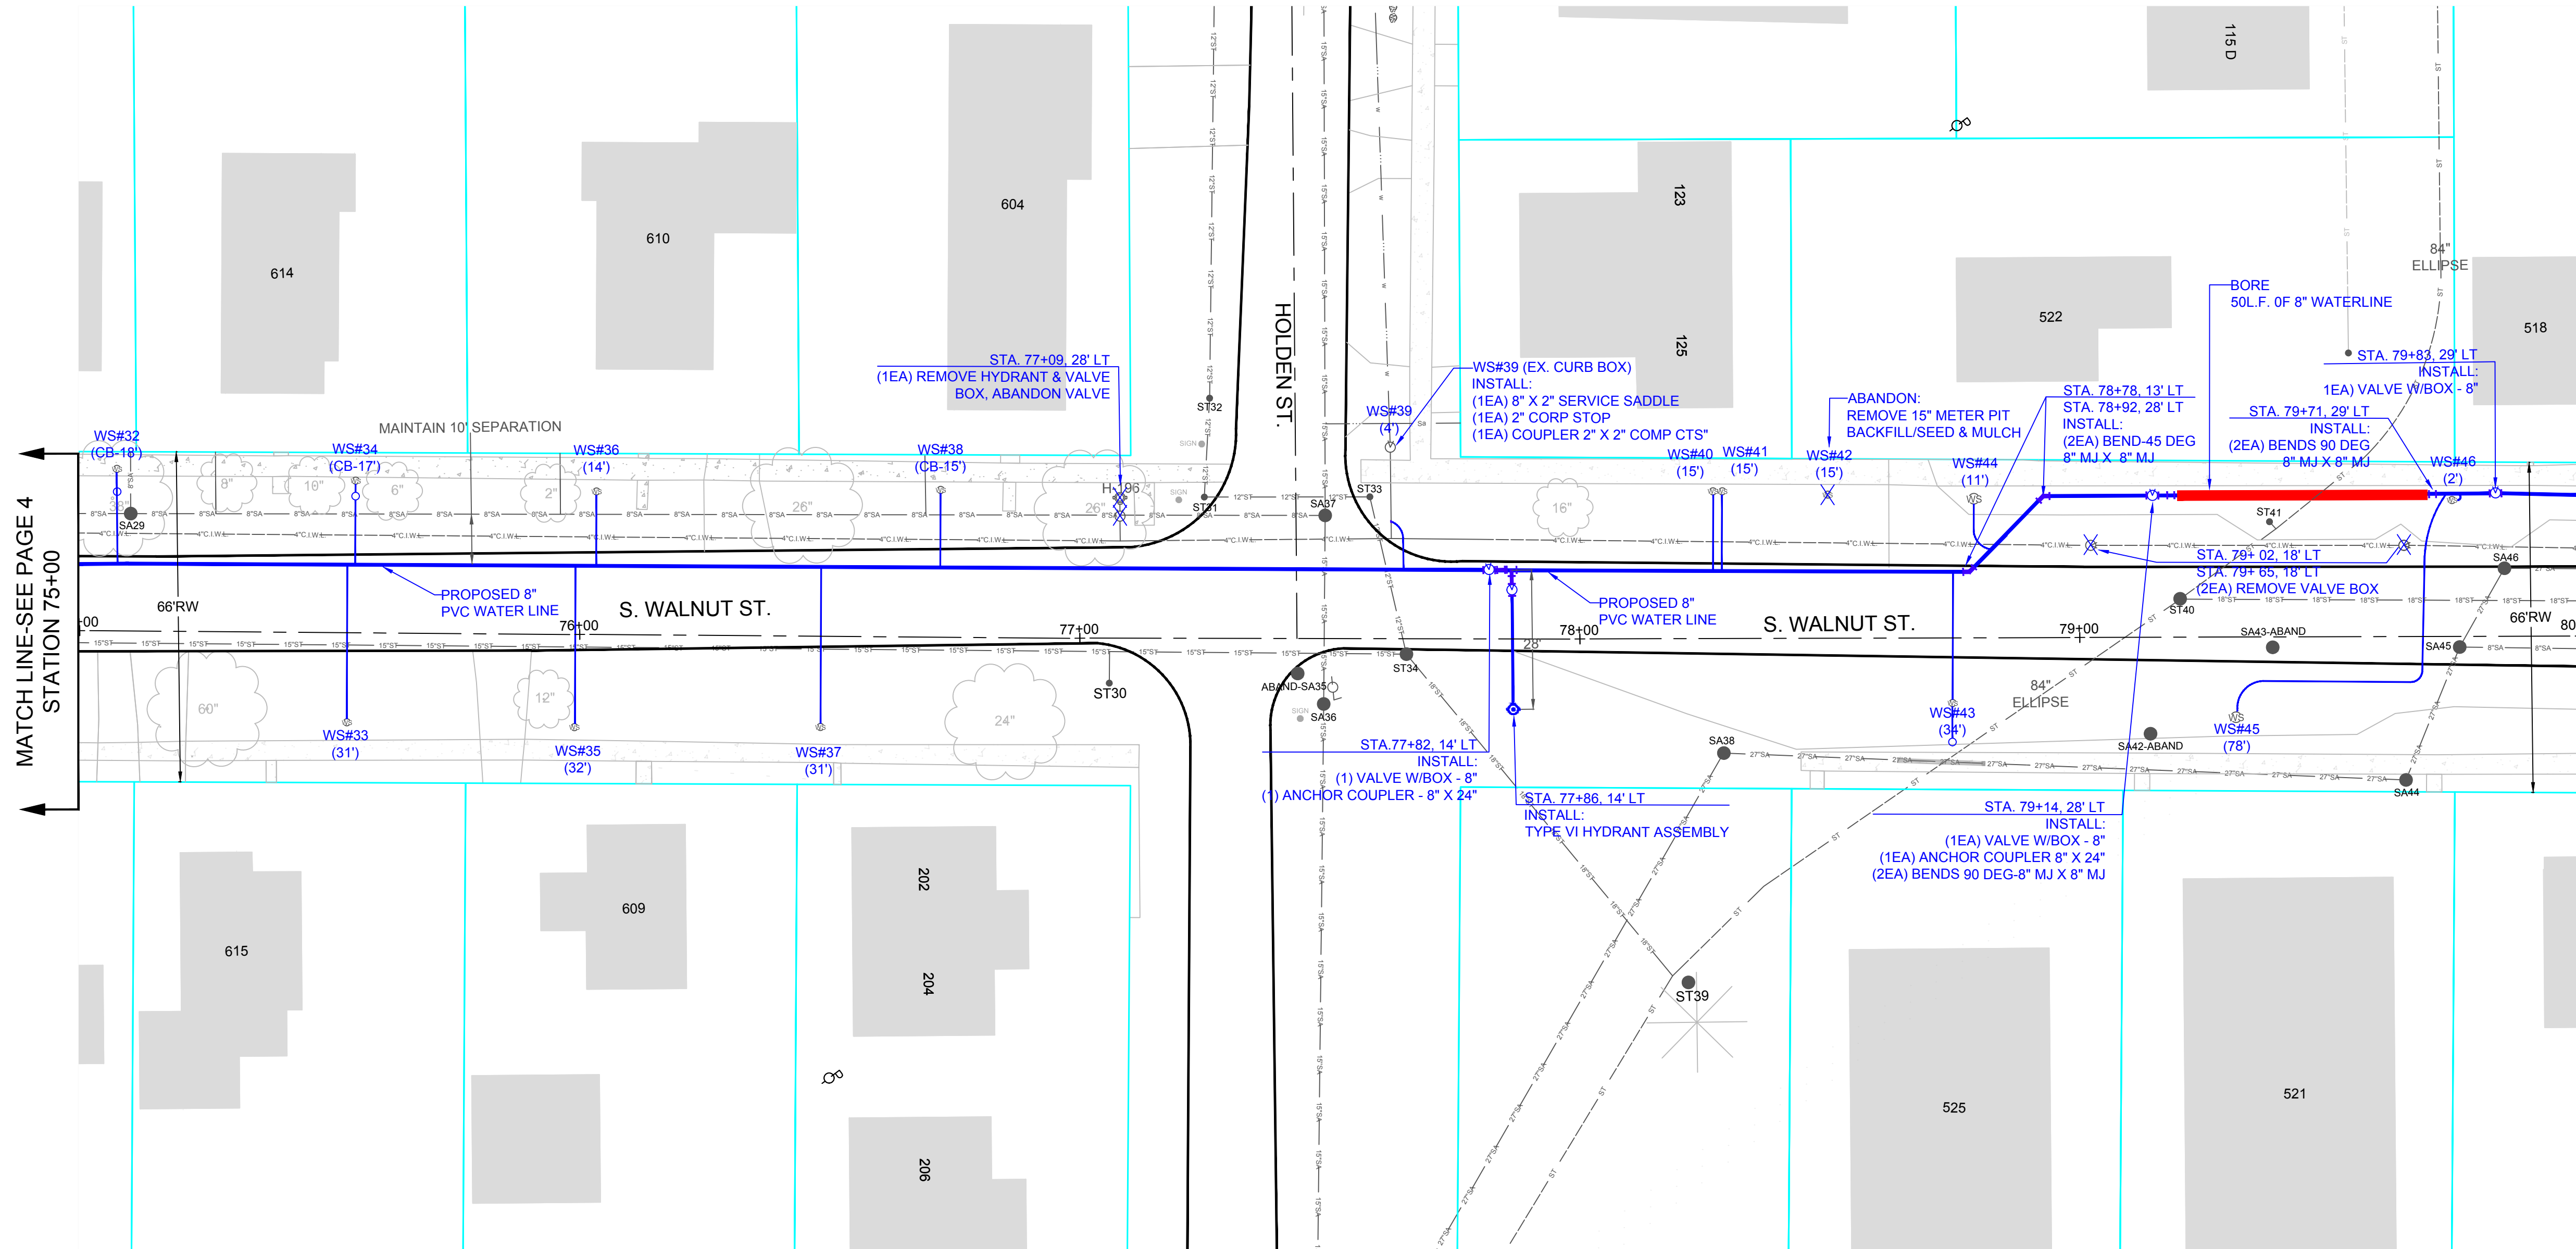

UTILITIES NOTE:
THESE PLANS INCLUDE UTILITY LOCATIONS, THEY SHOULD BE CONSIDERED TO BE GENERALIZED. THEY HAVE BEEN INCLUDED AS A COURTESY TO THE CONTRACTOR AND MAY NOT BE ACCURATE OR INCLUSIVE. IT IS THE CONTRACTORS RESPONSIBILITY TO CALL IN A LOCATE TO VERIFY ACTUAL LOCATIONS PRIOR TO EXCAVATION.

"BY LAW, EVERYONE MUST CONTACT THE OHIO UTILITIES PROTECTION SERVICE, 8-1-1 OR 1-800-362-2764 AT LEAST 48 HOURS BUT NO MORE THAN 10 WORKING DAYS (EXCLUDING WEEKENDS AND LEGAL HOLIDAYS) BEFORE BEGINNING ANY DIGGING PROJECT."

WATER SERVICE LINE NOTE:
EXISTING WATER SERVICE LINES HAVE BEEN OMITTED FOR CLARITY. WATER SERVICES SHOULD BE ESTIMATED TO BE AT A DEPTH OF 4 FEET


HYDRANT NOTE:
HYDRANT DRAIN TO BE PLUGGED SECTION 8.4.4(a) IN NOTES

NOTE:
ALL WATERLINES SHALL MAINTAIN AN 18" VERTICAL & 10" HORIZONTAL SEPARATION FROM ALL SEWERS.

NOTE:
ALL WATERLINES SHALL MAINTAIN 5' OF COVER. (UNLESS OTHERWISE NOTED)

NOTE:
TRACER WIRE TO BE INSTALLED ON ALL NON-METALLIC WATER MAINS. LOCATE BOXES ARE TO BE INSTALLED AT THE REAR OF ALL HYDRANTS. SEE DETAILS FOR MORE TRACER WIRE DETAILS.



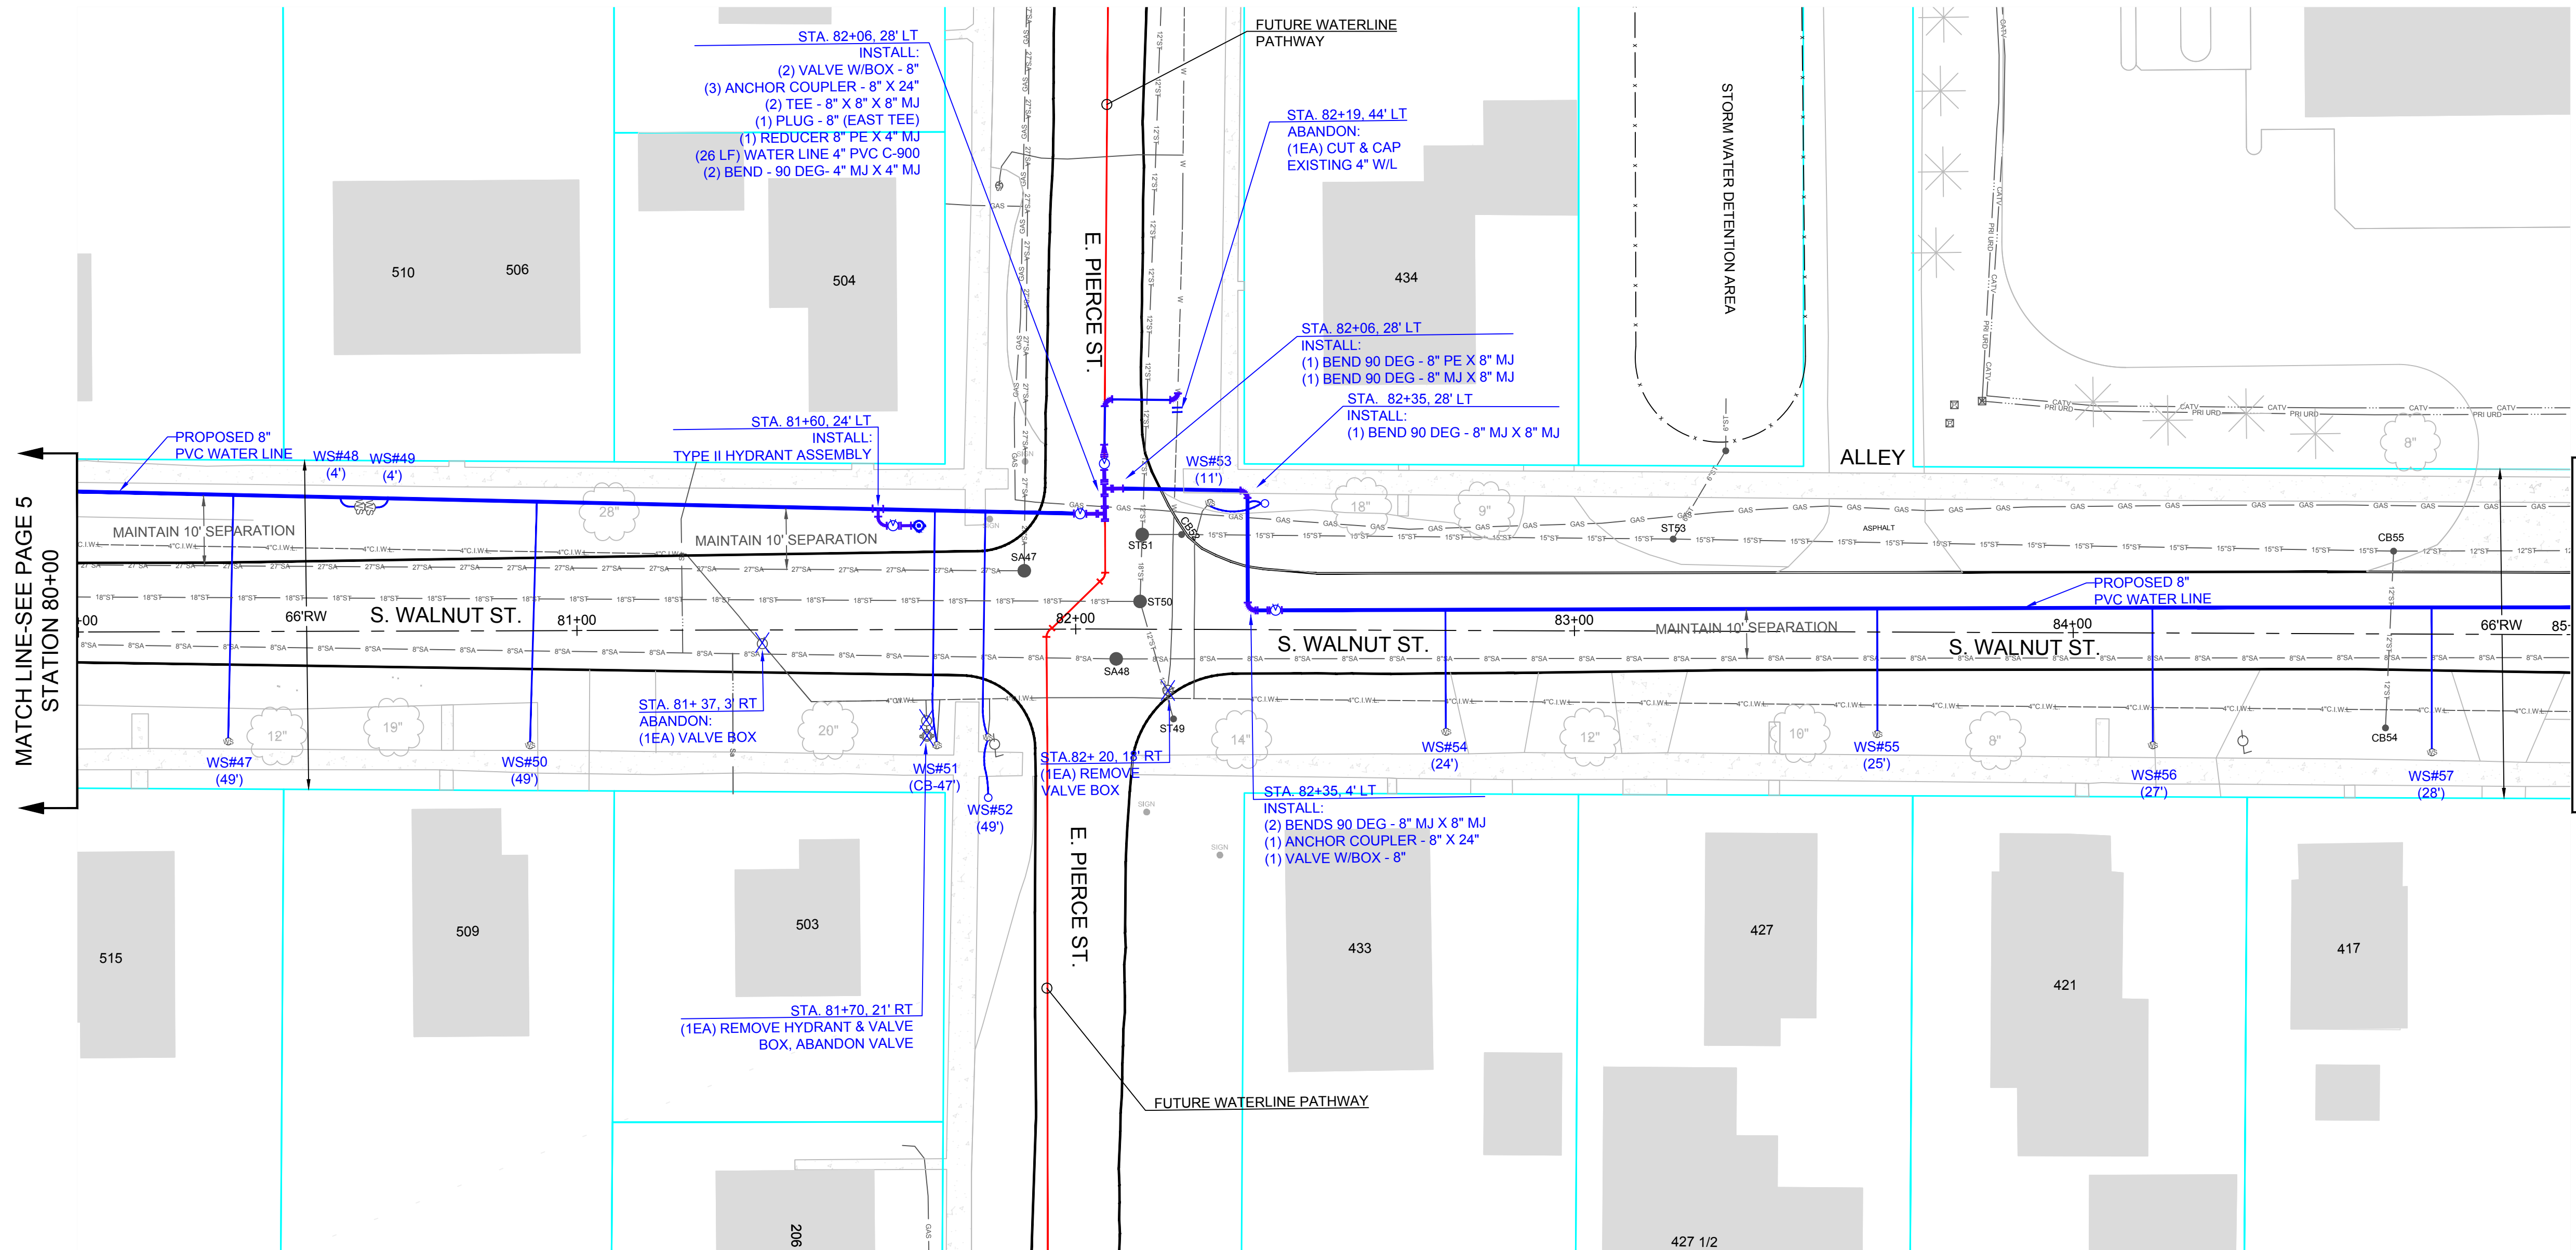

UTILITIES NOTE:
THESE PLANS INCLUDE UTILITY LOCATIONS. THEY SHOULD BE CONSIDERED TO BE GENERALIZED. THEY HAVE BEEN INCLUDED AS A COURTESY TO THE CONTRACTOR AND MAY NOT BE ACCURATE OR INCLUSIVE. IT IS THE CONTRACTORS RESPONSIBILITY TO CALL IN A LOCATE TO VERIFY ACTUAL LOCATIONS PRIOR TO EXCAVATION.

"BY LAW, EVERYONE MUST CONTACT THE OHIO UTILITIES PROTECTION SERVICE, 8-1-1 OR 1-800-362-2764 AT LEAST 48 HOURS BUT NO MORE THAN 10 WORKING DAYS (EXCLUDING WEEKENDS AND LEGAL HOLIDAYS) BEFORE BEGINNING ANY DIGGING PROJECT."


WATER SERVICE LINE NOTE:
EXISTING WATER SERVICE LINES HAVE BEEN OMITTED FOR CLARITY. WATER SERVICES SHOULD BE ESTIMATED TO BE AT A DEPTH OF 4 FOOT


HYDRANT NOTE:
HYDRANT DRAIN TO BE PLUGGED SECTION 8.4.4(a) IN NOTES

NOTE:
ALL WATERLINES SHALL MAINTAIN AN 18" VERTICAL & 10' HORIZONTAL SEPARATION FROM ALL SEWERS.

NOTE:
ALL WATERLINES SHALL MAINTAIN 5' OF COVER. (UNLESS OTHERWISE NOTED)

NOTE:
TRACER WIRE TO BE INSTALLED ON ALL NON-METALLIC WATER MAINS. LOCATE BOXES ARE TO BE INSTALLED AT THE REAR OF ALL HYDRANTS. SEE DETAILS FOR MORE TRACER WIRE DETAILS.

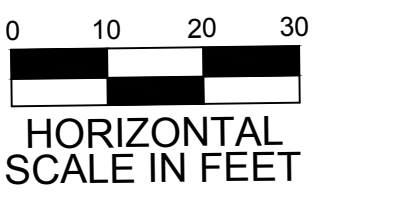

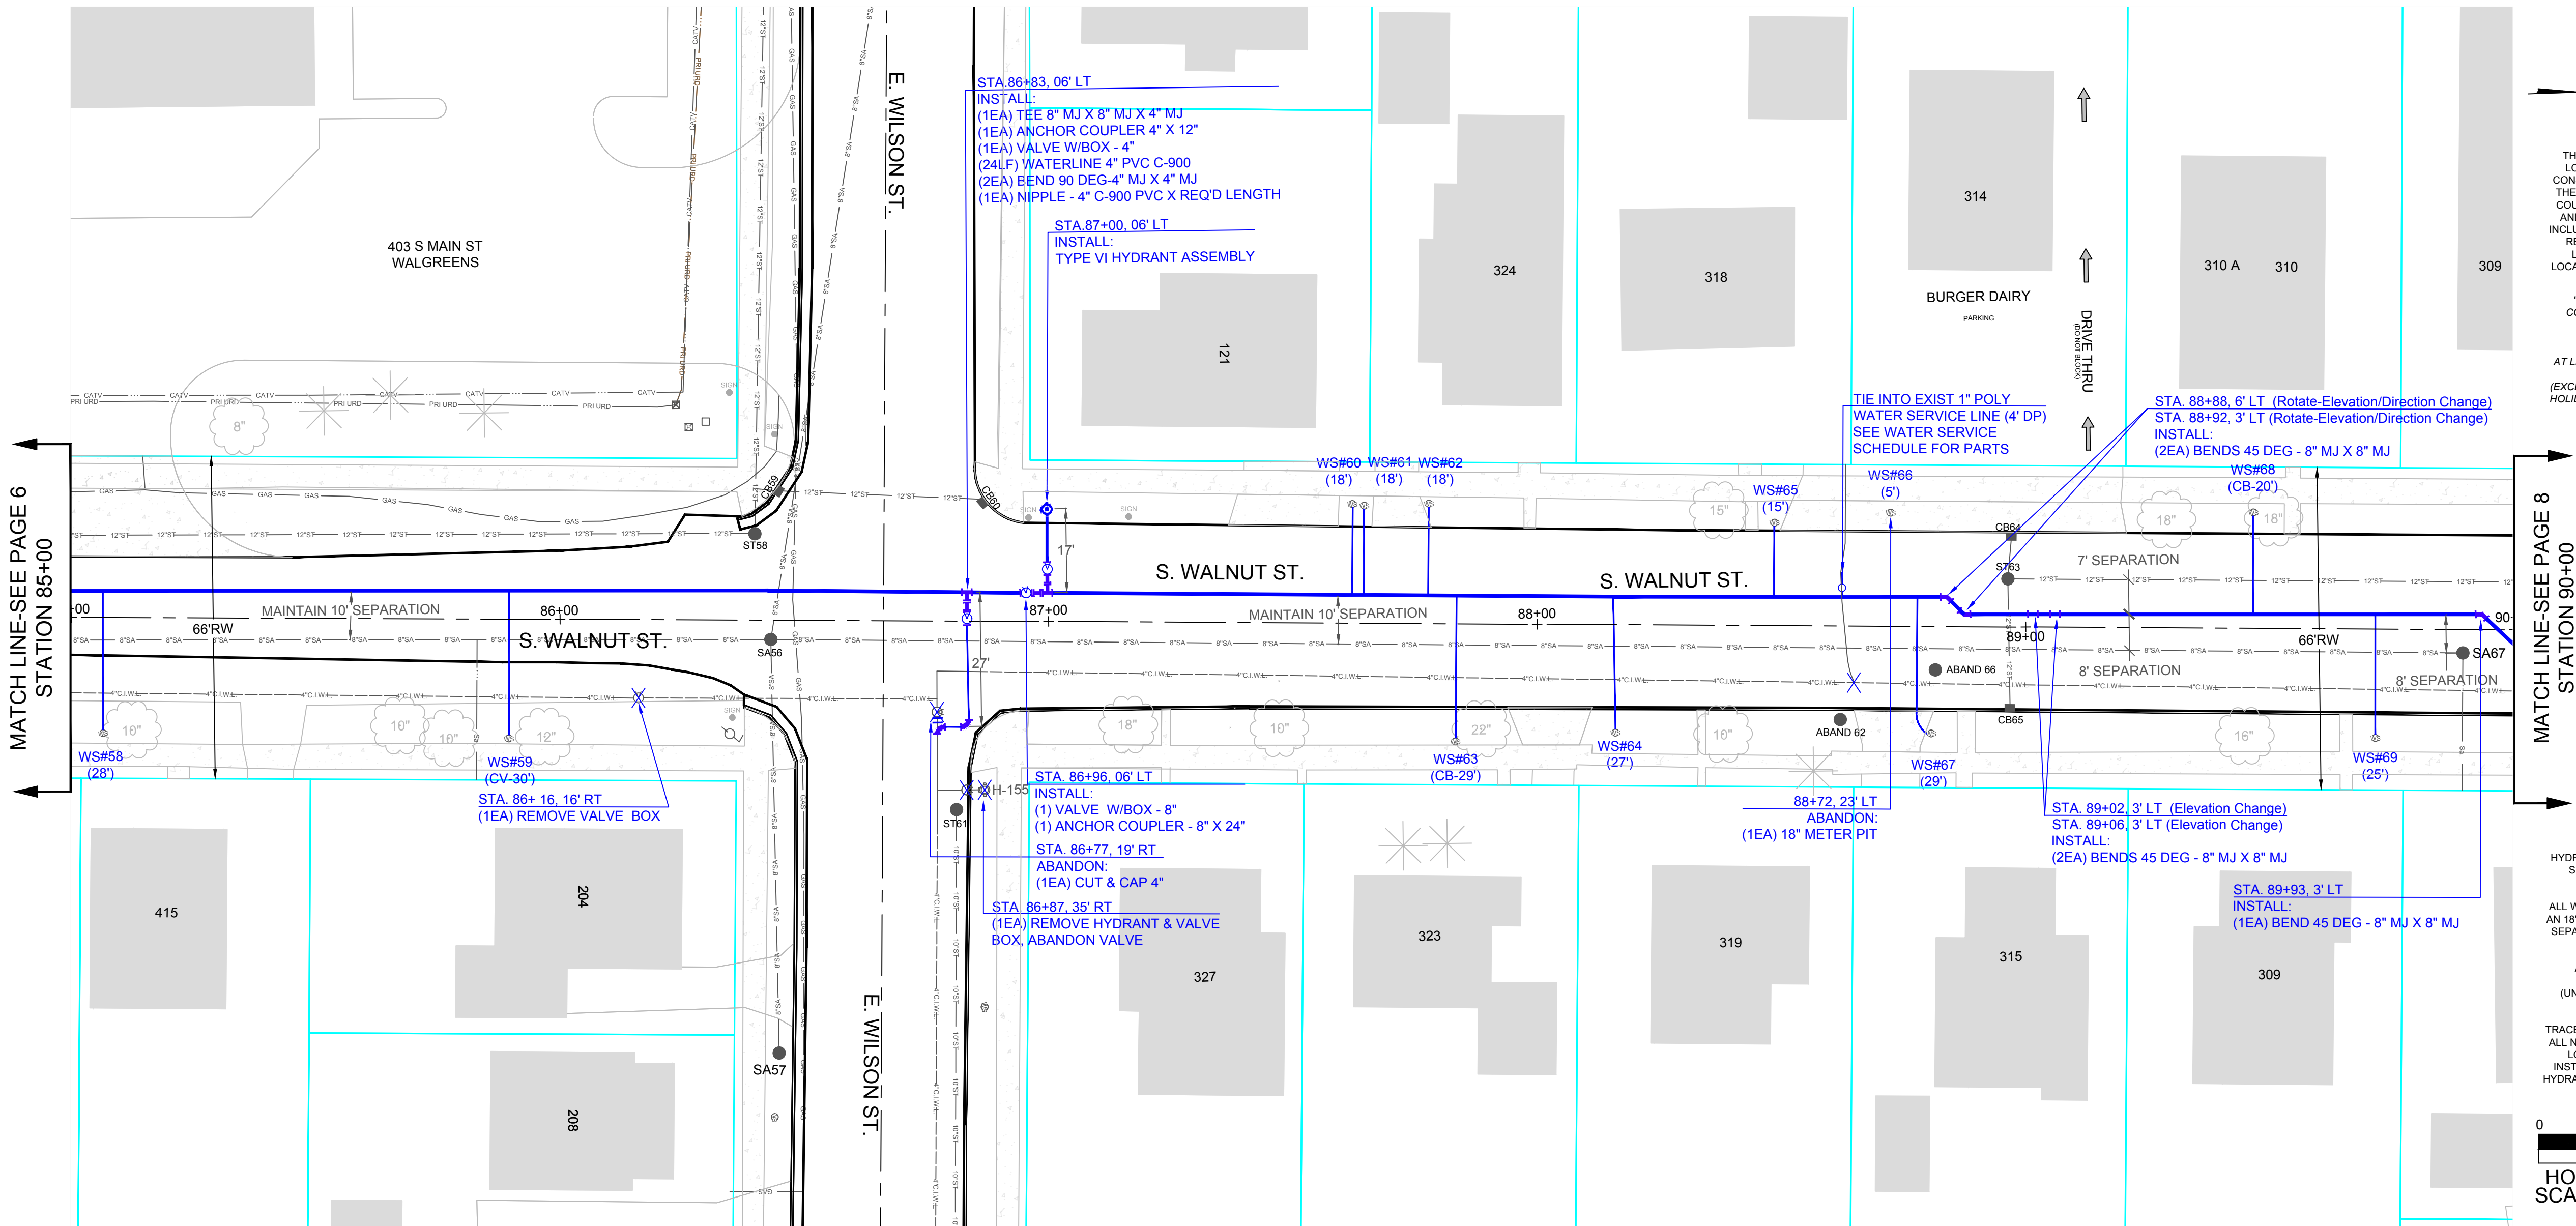

UTILITIES NOTE:
THESE PLANS INCLUDE UTILITY LOCATIONS. THEY SHOULD BE CONSIDERED TO BE GENERALIZED. THEY HAVE BEEN INCLUDED AS A COURTESY TO THE CONTRACTOR AND MAY NOT BE ACCURATE OR INCLUSIVE. IT IS THE CONTRACTORS RESPONSIBILITY TO CALL IN A LOCATE TO VERIFY ACTUAL LOCATIONS PRIOR TO EXCAVATION.

"BY LAW, EVERYONE MUST CONTACT THE OHIO UTILITIES PROTECTION SERVICE, 8-1-1 OR 1-800-362-2764 AT LEAST 48 HOURS BUT NO MORE THAN 10 WORKING DAYS (EXCLUDING WEEKENDS AND LEGAL HOLIDAYS) BEFORE BEGINNING ANY DIGGING PROJECT."

WATER SERVICE LINE NOTE:
EXISTING WATER SERVICE LINES HAVE BEEN OMITTED FOR CLARITY. WATER SERVICES SHOULD BE ESTIMATED TO BE AT A DEPTH OF 4 FOOT


HYDRANT NOTE:
HYDRANT DRAIN TO BE PLUGGED SECTION 8.4.4(a) IN NOTES

NOTE:
ALL WATERLINES SHALL MAINTAIN AN 18" VERTICAL & 10' HORIZONTAL SEPARATION FROM ALL SEWERS.

NOTE:
ALL WATERLINES SHALL MAINTAIN 5' OF COVER (UNLESS OTHERWISE NOTED)

NOTE:
TRACER WIRE TO BE INSTALLED ON ALL NON-METALLIC WATER MAINS. LOCATE BOXES ARE TO BE INSTALLED AT THE REAR OF ALL HYDRANTS. SEE DETAILS FOR MORE TRACER WIRE DETAILS.



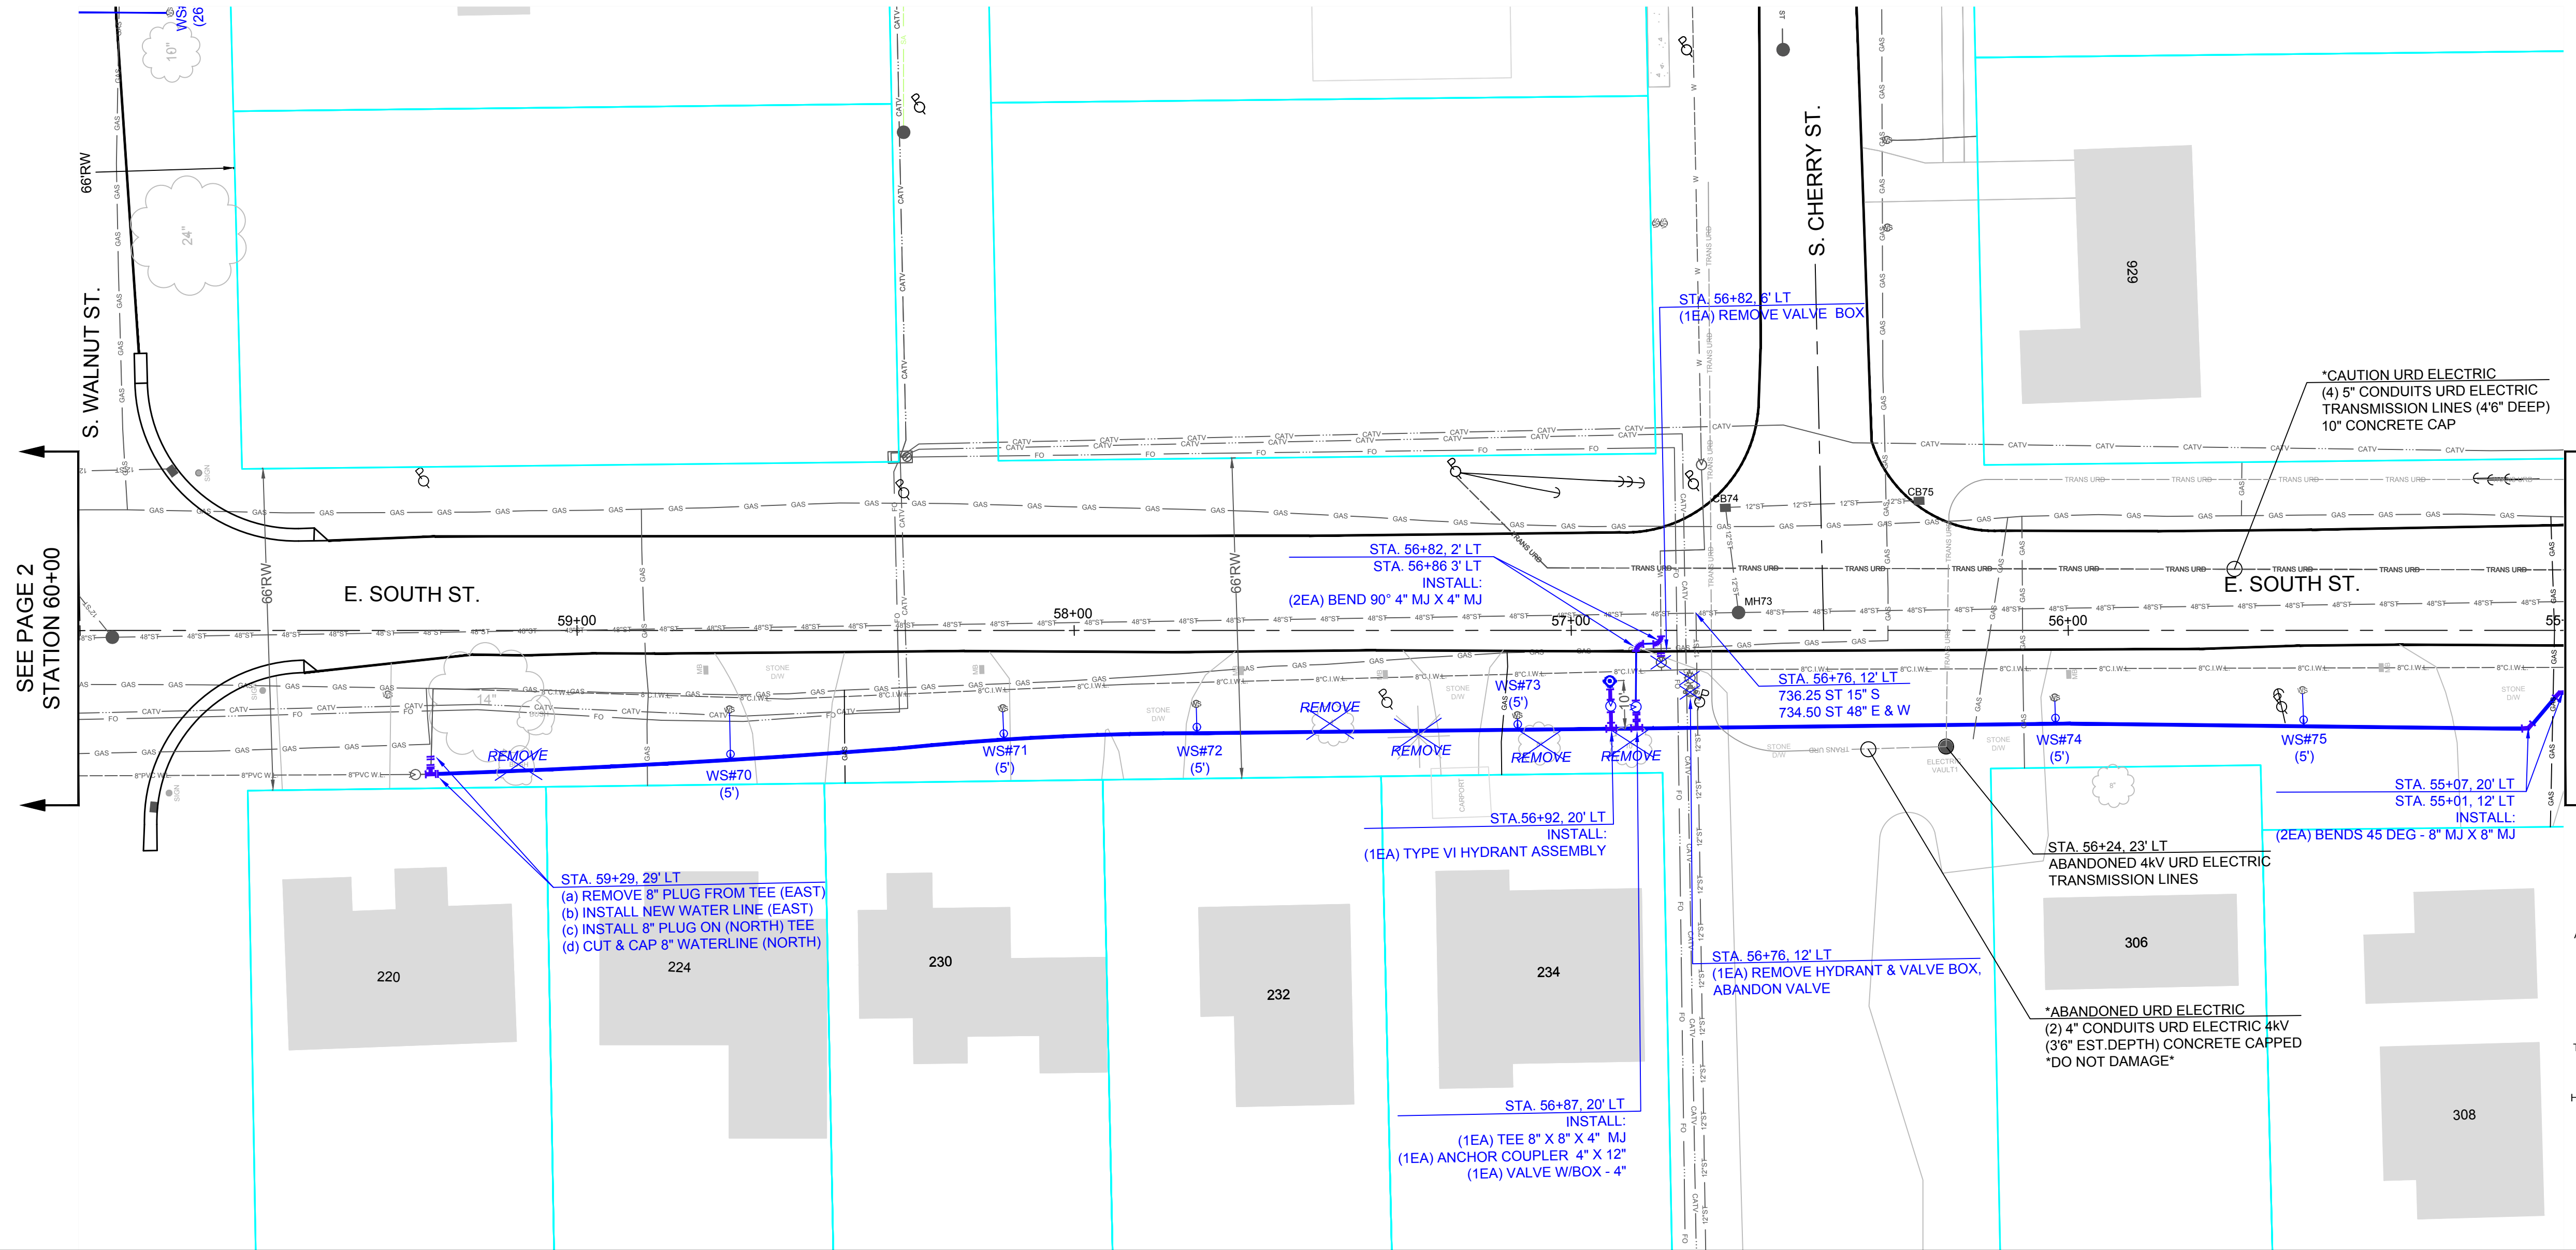

UTILITIES NOTE:
THESE PLANS INCLUDE UTILITY LOCATIONS, THEY SHOULD BE CONSIDERED TO BE GENERALIZED. THEY HAVE BEEN INCLUDED AS A COURTESY TO THE CONTRACTOR AND MAY NOT BE ACCURATE OR INCLUSIVE. IT IS THE CONTRACTORS RESPONSIBILITY TO CALL IN A LOCATE TO VERIFY ACTUAL LOCATIONS PRIOR TO EXCAVATION

"BY LAW, EVERYONE MUST CONTACT THE OHIO UTILITIES PROTECTION SERVICE,

8-1-1 OR 1-800-362-2764
AT LEAST 48 HOURS BUT NO MORE THAN 10 WORKING DAYS (EXCLUDING WEEKENDS AND LEGAL HOLIDAYS) BEFORE BEGINNING ANY DIGGING PROJECT."



WATER SERVICE LINE NOTE:
EXISTING WATER SERVICE LINES HAVE BEEN OMITTED FOR CLARITY. WATER SERVICES SHOULD BE ESTIMATED TO BE AT A DEPTH OF 4 FOOT

HYDRANT NOTE:
HYDRANT DRAIN TO BE PLUGGED SECTION 8.4.4(a) IN NOTES

NOTE:
ALL WATERLINES SHALL MAINTAIN AN 18" VERTICAL & 10' HORIZONTAL SEPARATION FROM ALL SEWERS.

NOTE:
ALL WATERLINES SHALL MAINTAIN 5' OF COVER. (UNLESS OTHERWISE NOTED)

NOTE:
TRACER WIRE TO BE INSTALLED ON ALL NON-METALLIC WATER MAINS. LOCATE BOXES ARE TO BE INSTALLED AT THE REAR OF ALL HYDRANTS. SEE DETAILS FOR MORE TRACER WIRE DETAILS.



UTILITIES NOTE:
THESE PLANS INCLUDE UTILITY LOCATIONS, THEY SHOULD BE CONSIDERED TO BE GENERALIZED. THEY HAVE BEEN INCLUDED AS A COURTESY TO THE CONTRACTOR AND MAY NOT BE ACCURATE OR INCLUSIVE. IT IS THE CONTRACTORS RESPONSIBILITY TO CALL IN A LOCATE TO VERIFY ACTUAL LOCATIONS PRIOR TO EXCAVATION.

"BY LAW, EVERYONE MUST CONTACT THE OHIO UTILITIES PROTECTION SERVICE,
8-1-1 OR 1-800-362-2764
AT LEAST 48 HOURS BUT NO MORE THAN 10 WORKING DAYS (EXCLUDING WEEKENDS AND LEGAL HOLIDAYS) BEFORE BEGINNING ANY DIGGING PROJECT."




WATER SERVICE LINE NOTE:
EXISTING WATER SERVICE LINES HAVE BEEN OMITTED FOR CLARITY. WATER SERVICES SHOULD BE ESTIMATED TO BE AT A DEPTH OF 4 FOOT

HYDRANT NOTE:
HYDRANT DRAIN TO BE PLUGGED SECTION 8.4.4(a) IN NOTES

NOTE:
ALL WATERLINES SHALL MAINTAIN AN 18" VERTICAL & 10' HORIZONTAL SEPARATION FROM ALL SEWERS.

NOTE:
ALL WATERLINES SHALL MAINTAIN 5' OF COVER. (UNLESS OTHERWISE NOTED)

NOTE:
TRACER WIRE TO BE INSTALLED ON ALL NON-METALLIC WATER MAINS. LOCATE BOXES ARE TO BE INSTALLED AT THE REAR OF ALL HYDRANTS. SEE DETAILS FOR MORE TRACER WIRE DETAILS.

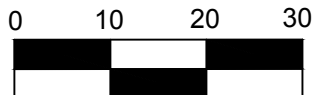

HORIZONTAL SCALE IN FEET

MATCH LINE-SEE PAGE 9

STATION 55+00

